



- 1 vegetation
- 2 substrate
- 3 drainage system
- 4 insulation
- 5 root resistant waterproofing membrane
- 6 construction

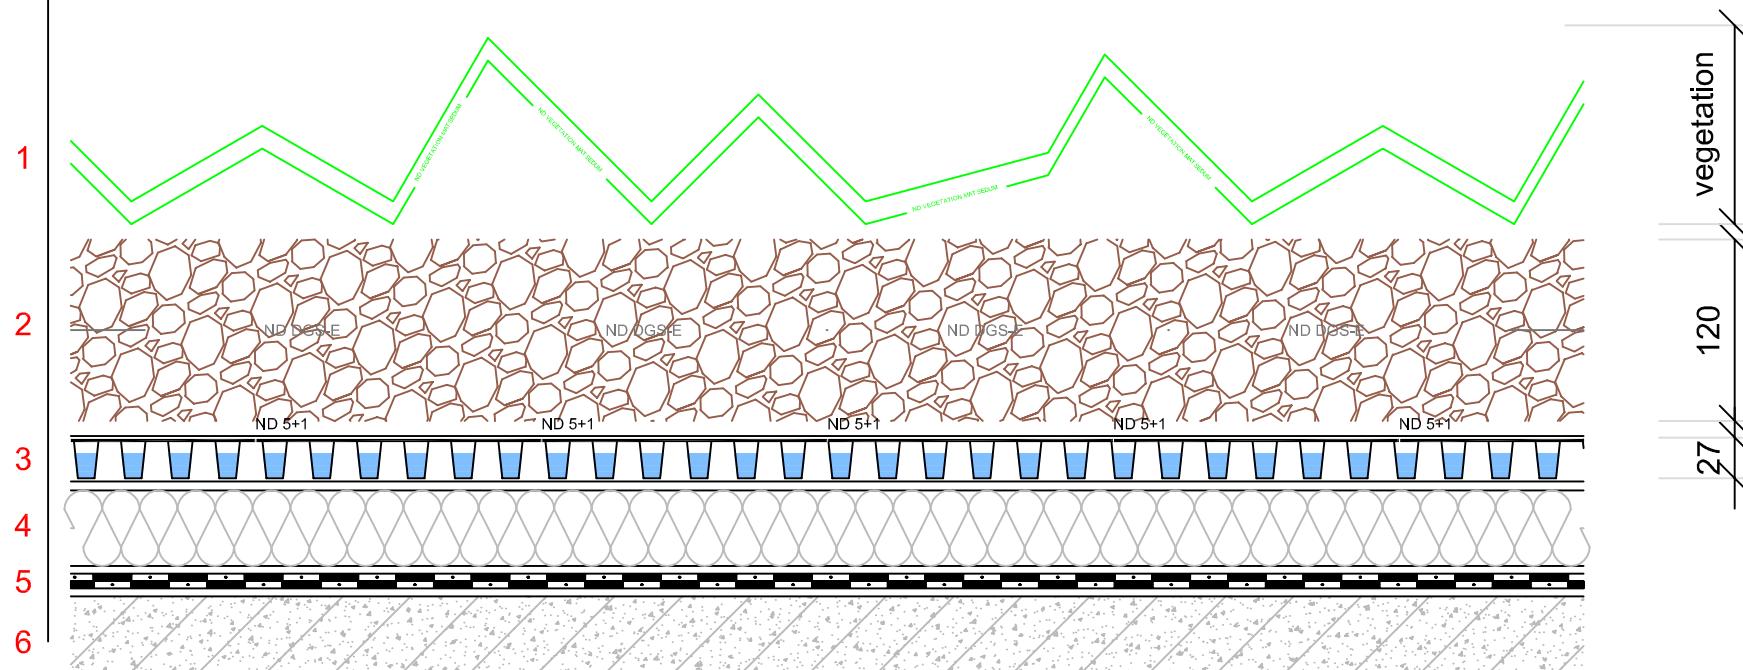

nophadrain®
SMART GREEN ROOF SYSTEMS

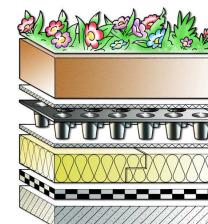

detail 3.2b extensive green roof

1:5 A4 mano-visualisaties

12.7.2014

www.nophadrain.nl